



30'-0" WIDE SOUTH ROAD

DOORS WINDOWS

WOODEN DOORS

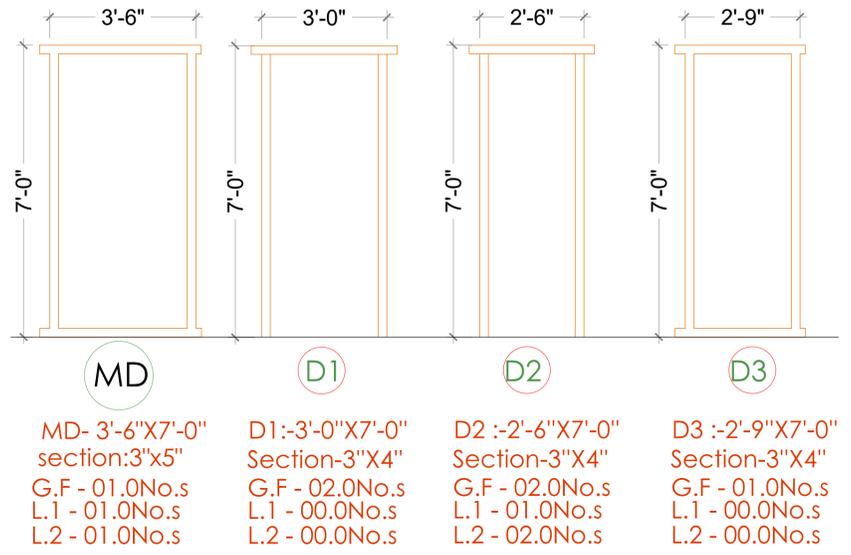


UPVC WINDOWS

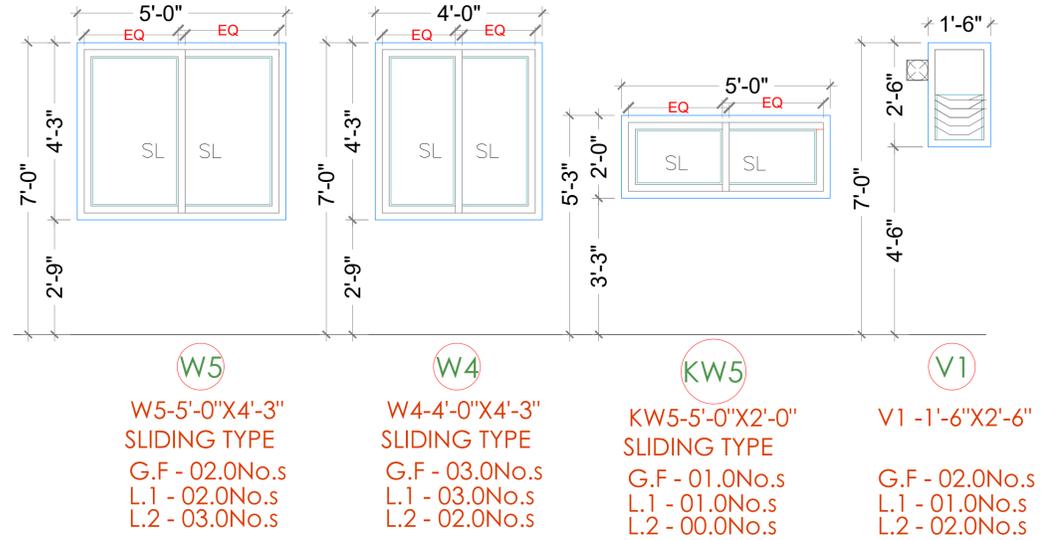

PROJECT:
PROPOSED OFFICE SPACE
AT HYD.

CLIENT:
LIFE SPARK BUILDERS

ORIENTATION: **DATE:** 29-08-2024

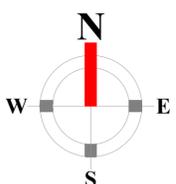


TITLE:
BRICK MARKING LAYOUT


ARCHITECTS:



ARCHITECTS & INTERIOR DESIGNERS
Green Hills. Behind Genpact Habsiguda
Hyderabad - 500007
udbhavaarchitect@gmail.com 9966559219.
040 4858 2144

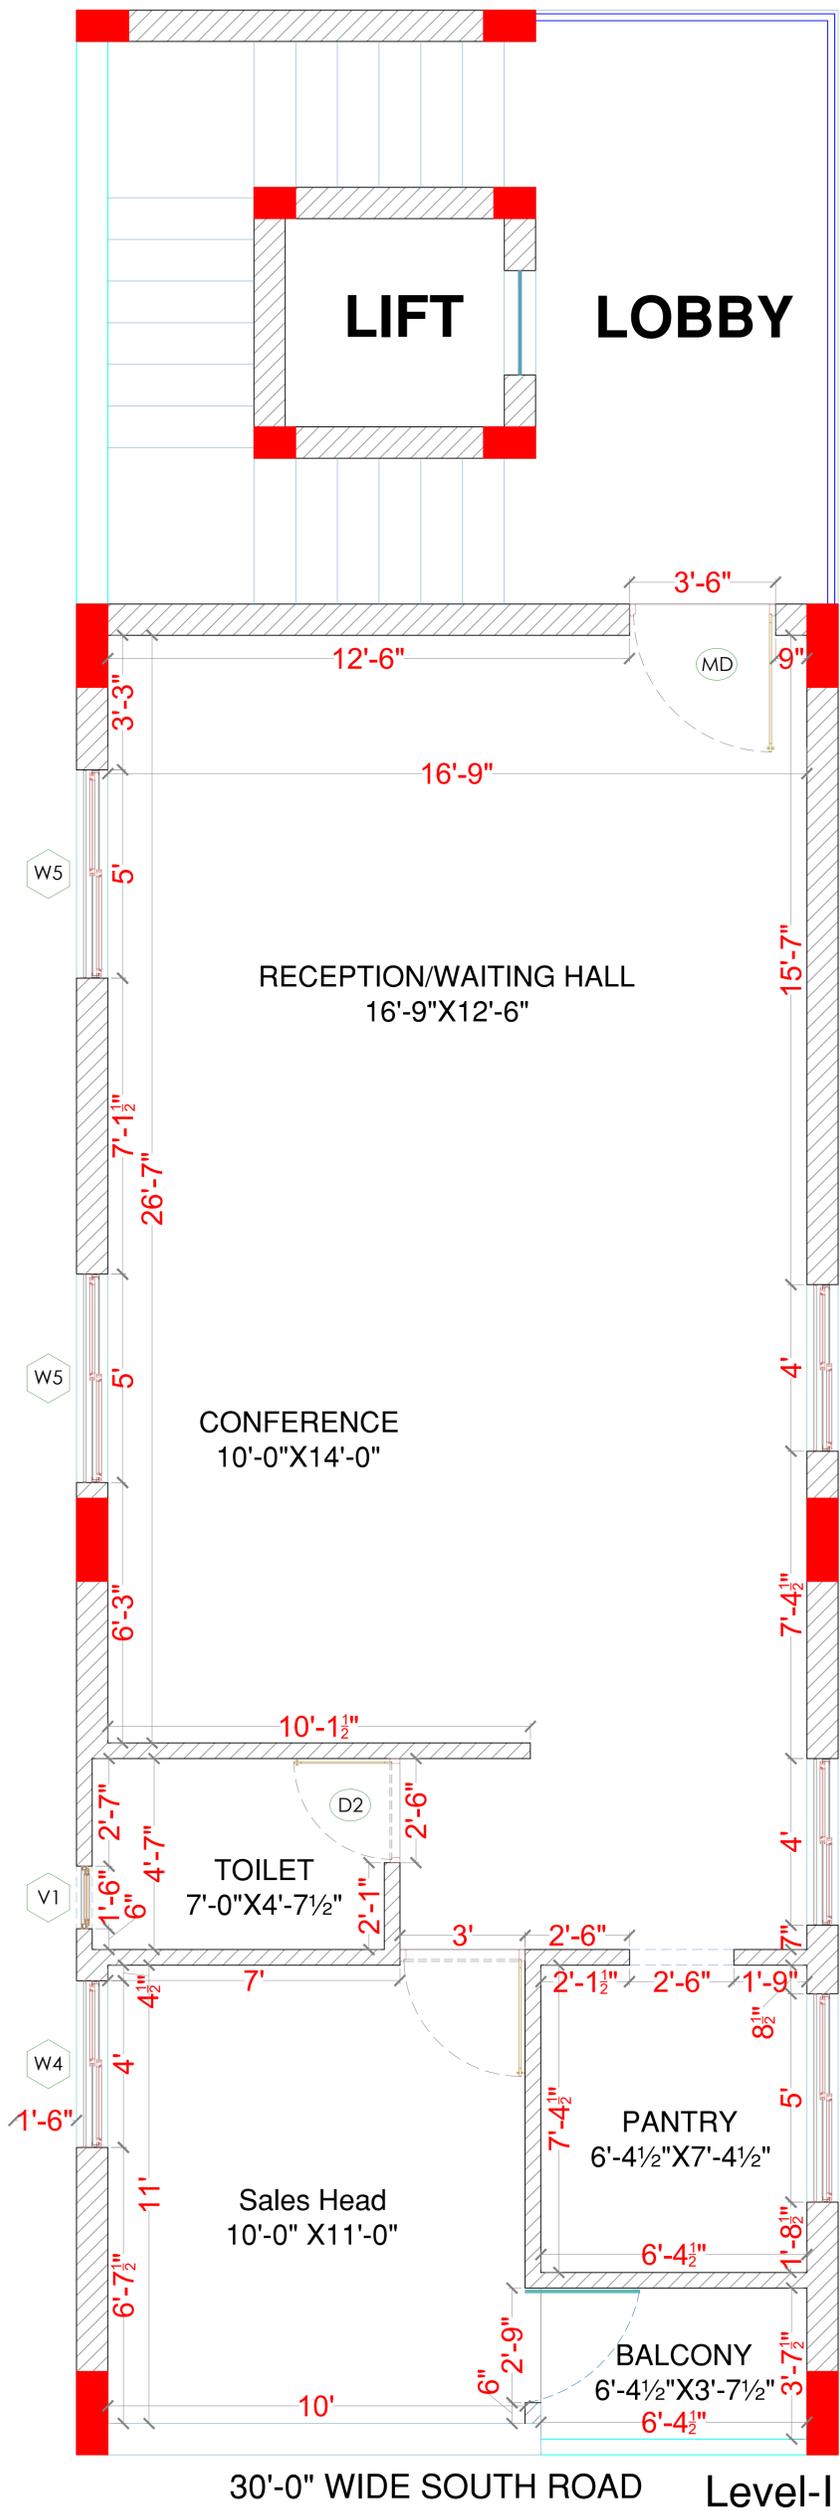

Level-I

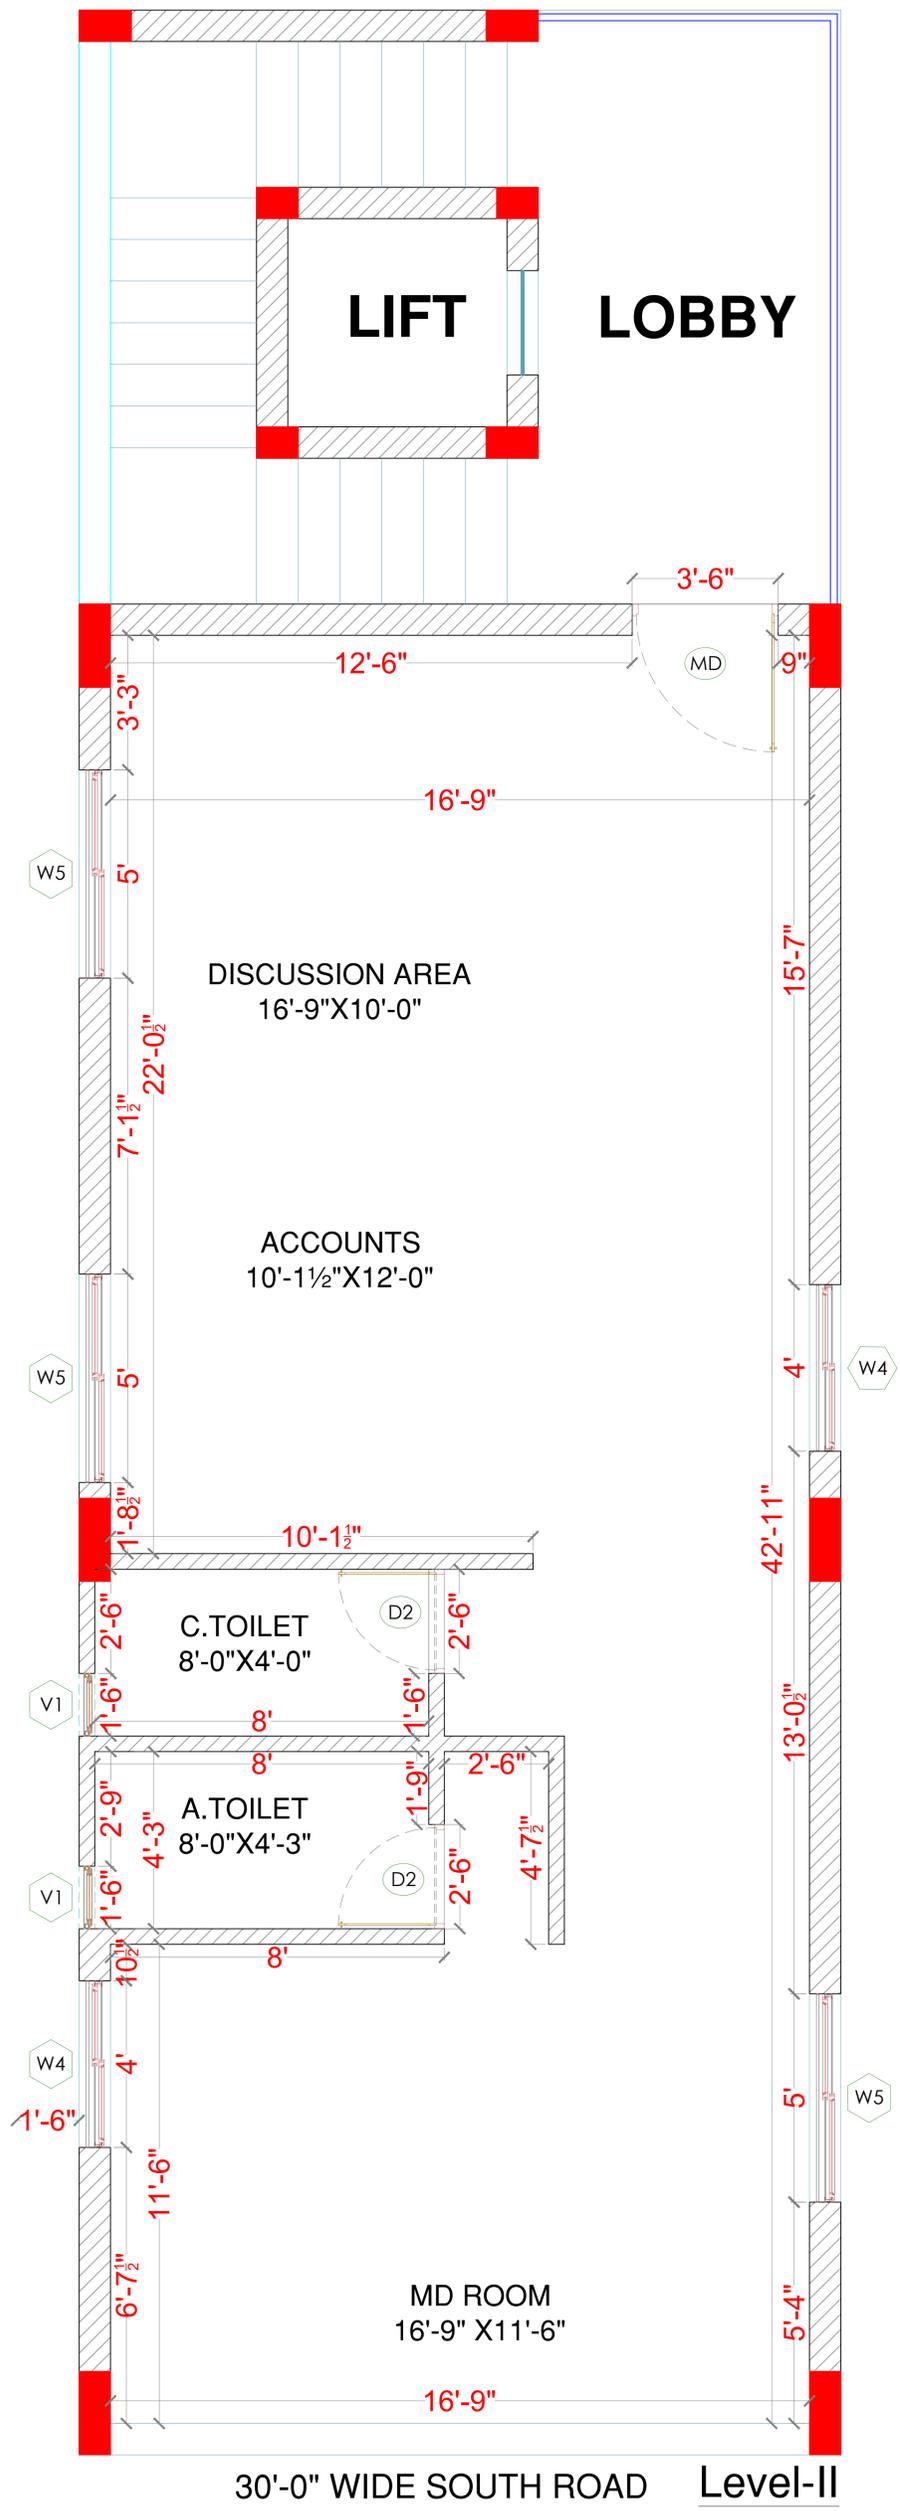


Level-II

PROJECT:
PROPOSED OFFICE SPACE
AT HYD.

CLIENT:
LIFE SPARK BUILDERS

ORIENTATION: **DATE:** 23-08-2024

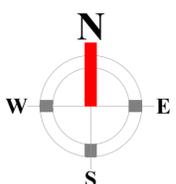

TITLE:
Conceptual Block Lay-Out

ARCHITECTS:



ARCHITECTS & INTERIOR DESIGNERS
Green Hills, Behind Genpact Habsiguda
Hyderabad - 500007
udbhavaarchitect@gmail.com 9966559219.
040 4858 2144